



PLAN NOTES:  
 1. ALL REMOVED OR DAMAGED UNDERGROUND STORM DRAINAGE FROM DEMOLITION SHALL BE RECONSTRUCTED TO MATCH THE EXISTING STORM SYSTEM.

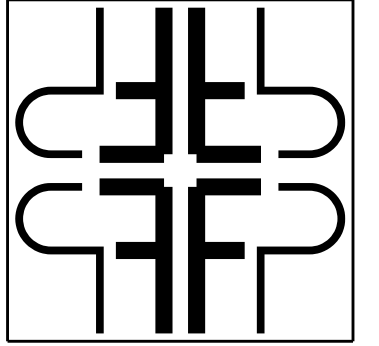

The Fulbright Partnership  
 LANDSCAPE ARCHITECTS

Member of the American Society of Landscape Architects  
 1160 Moody Bridge Road • Cleveland, SC 29635 • 864-836-8800

This drawing and the associated MicroStation files are an instrument of service and the property of The Fulbright Partnership and shall not be used or reproduced in any way without the written authorization from The Fulbright Partnership.

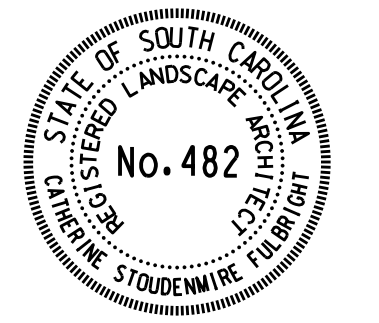


## GRADING PLAN

ST. JAMES  
 EPISCOPAL CHURCH  
 GREENVILLE  
 SOUTH CAROLINA

Drawn By: CSF  
 Scale: AS SHOWN  
 Date: 7 NOV 16

Revision:  
 ISSUED FOR BID  
 ADDENDUM 1 - 5 DEC 16  
 ISSUED FOR CONSTRUCTION  
 - 4 JAN 17

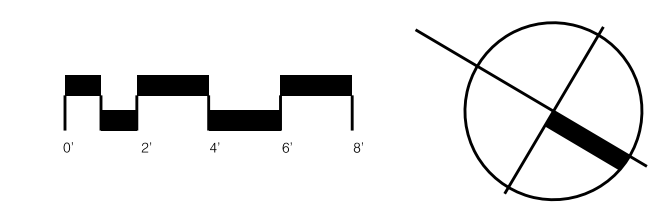

Sheet:  
**L3** OF 4