
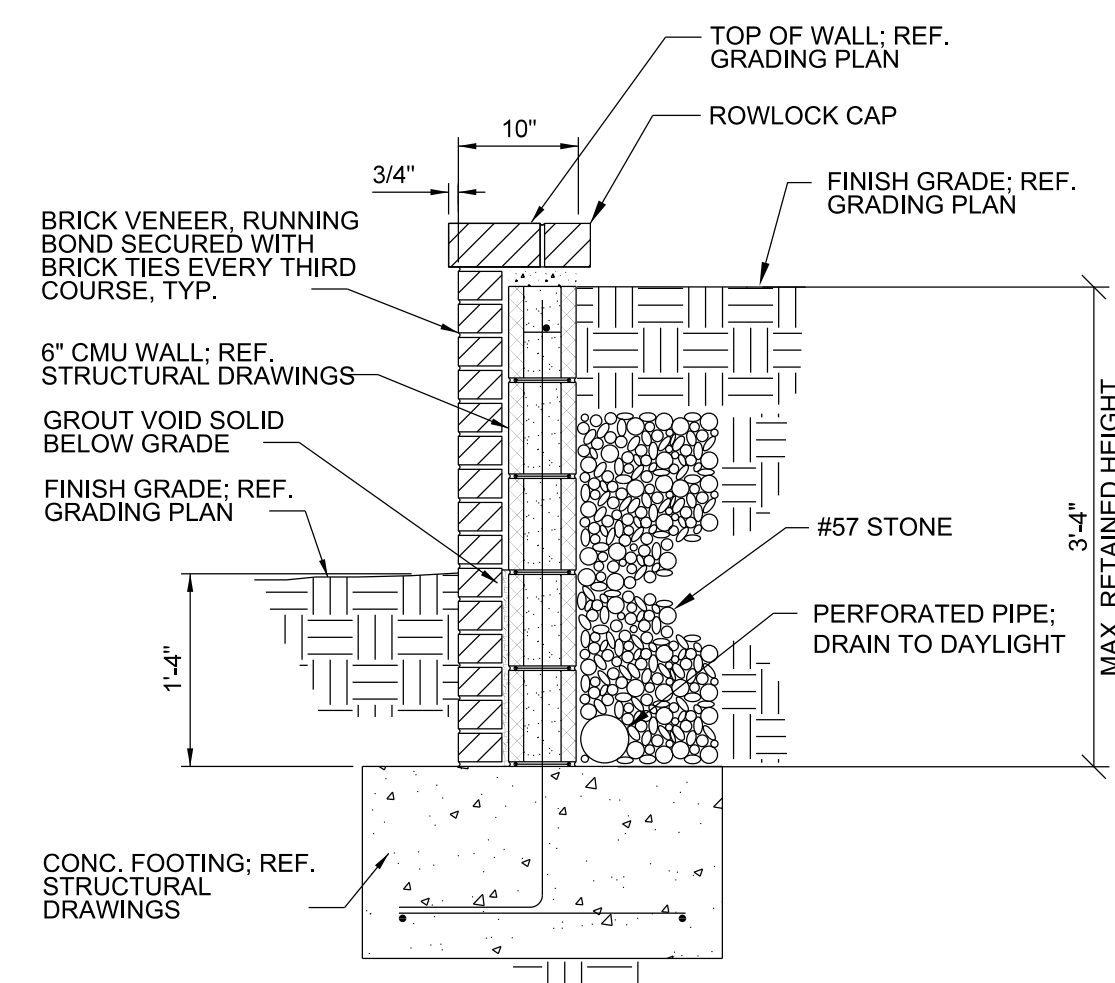



The Fulbright Partnership
LANDSCAPE ARCHITECTS

Member of the American Society of Landscape Architects
1160 Moody Bridge Road-Cleveland, SC 29635-864-836-6800


This drawing and the associated MicroStation files are an instrument of service and the property of The Fulbright Partnership and shall not be used or reproduced in any way without the written authorization from The Fulbright Partnership.

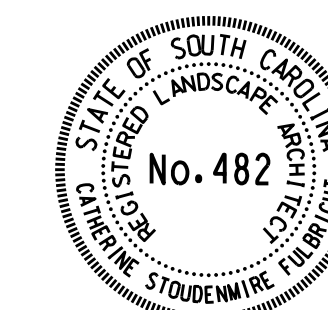


1 SECTION DETAIL
SCALE: 3/4" = 1'-0"

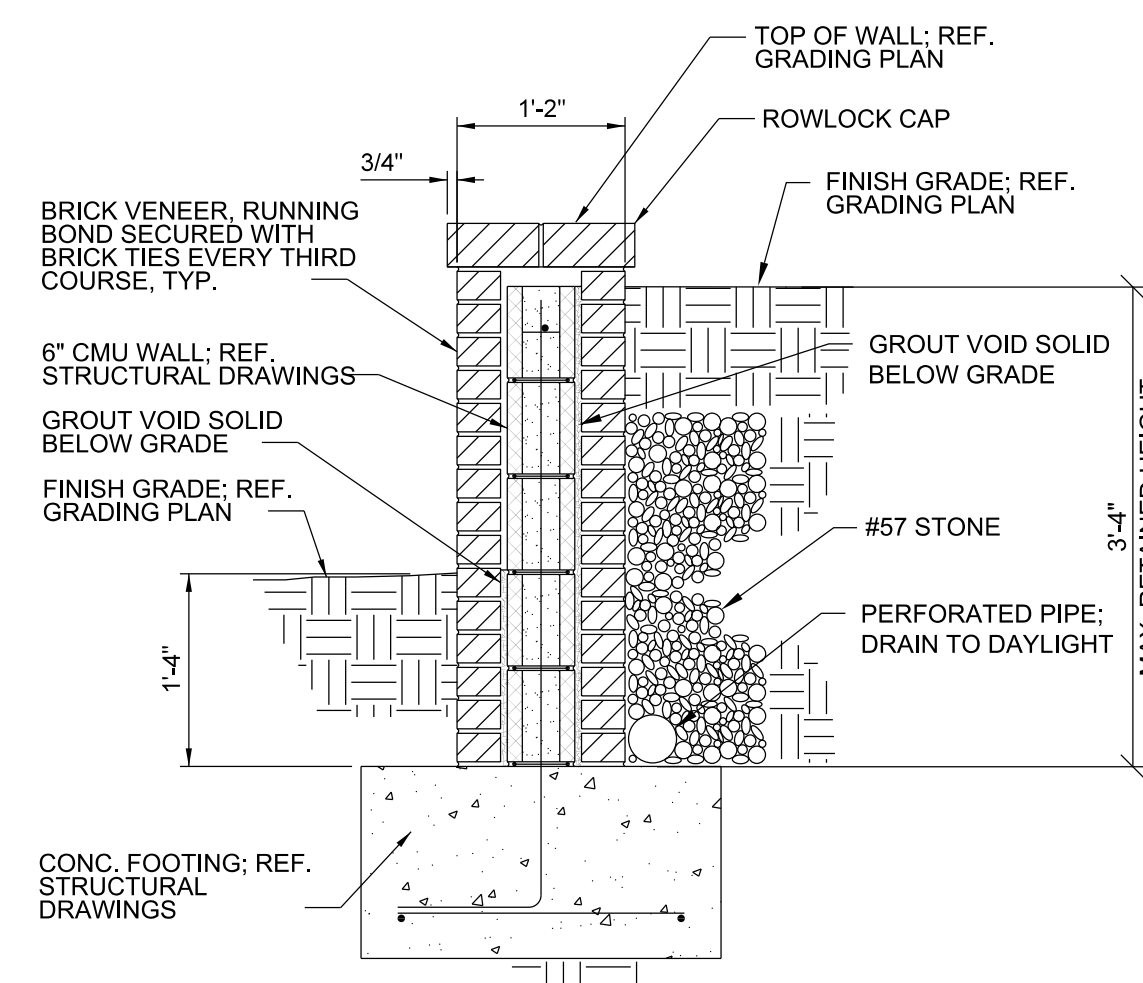


2 SECTION DETAIL
SCALE: 3/4" = 1'-0"

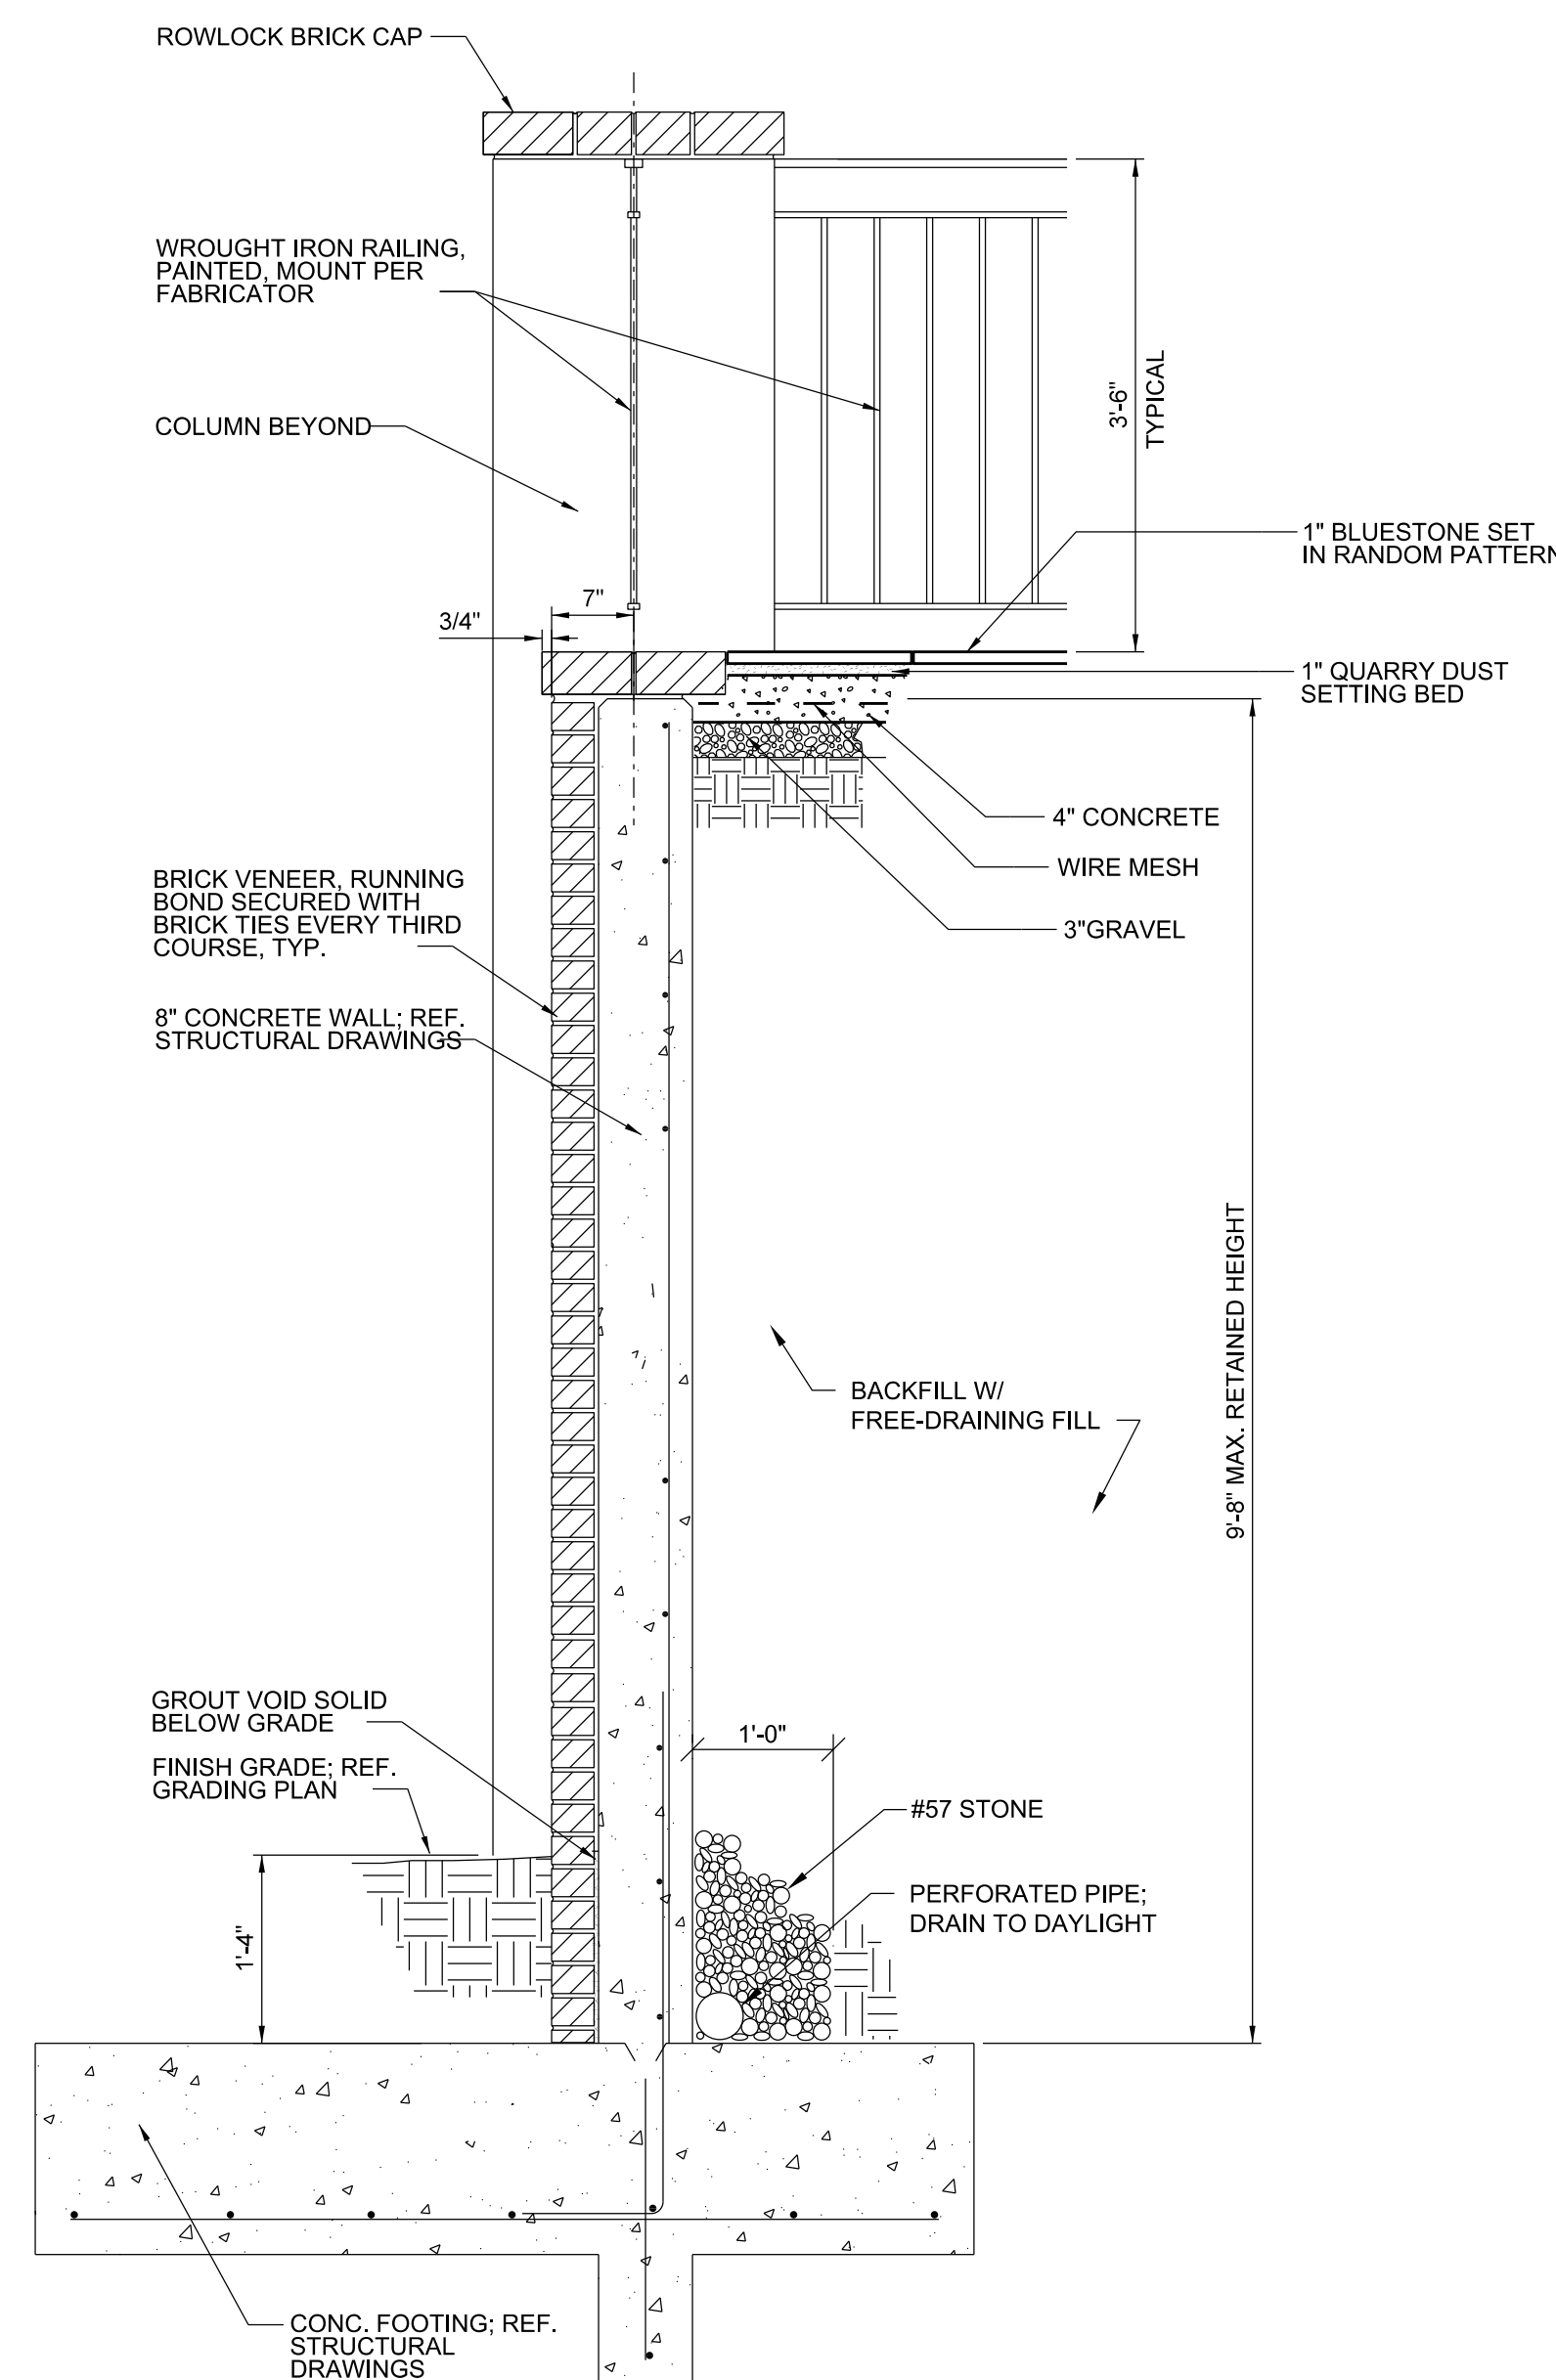


5 SECTION DETAIL
SCALE: 3/4" = 1'-0"

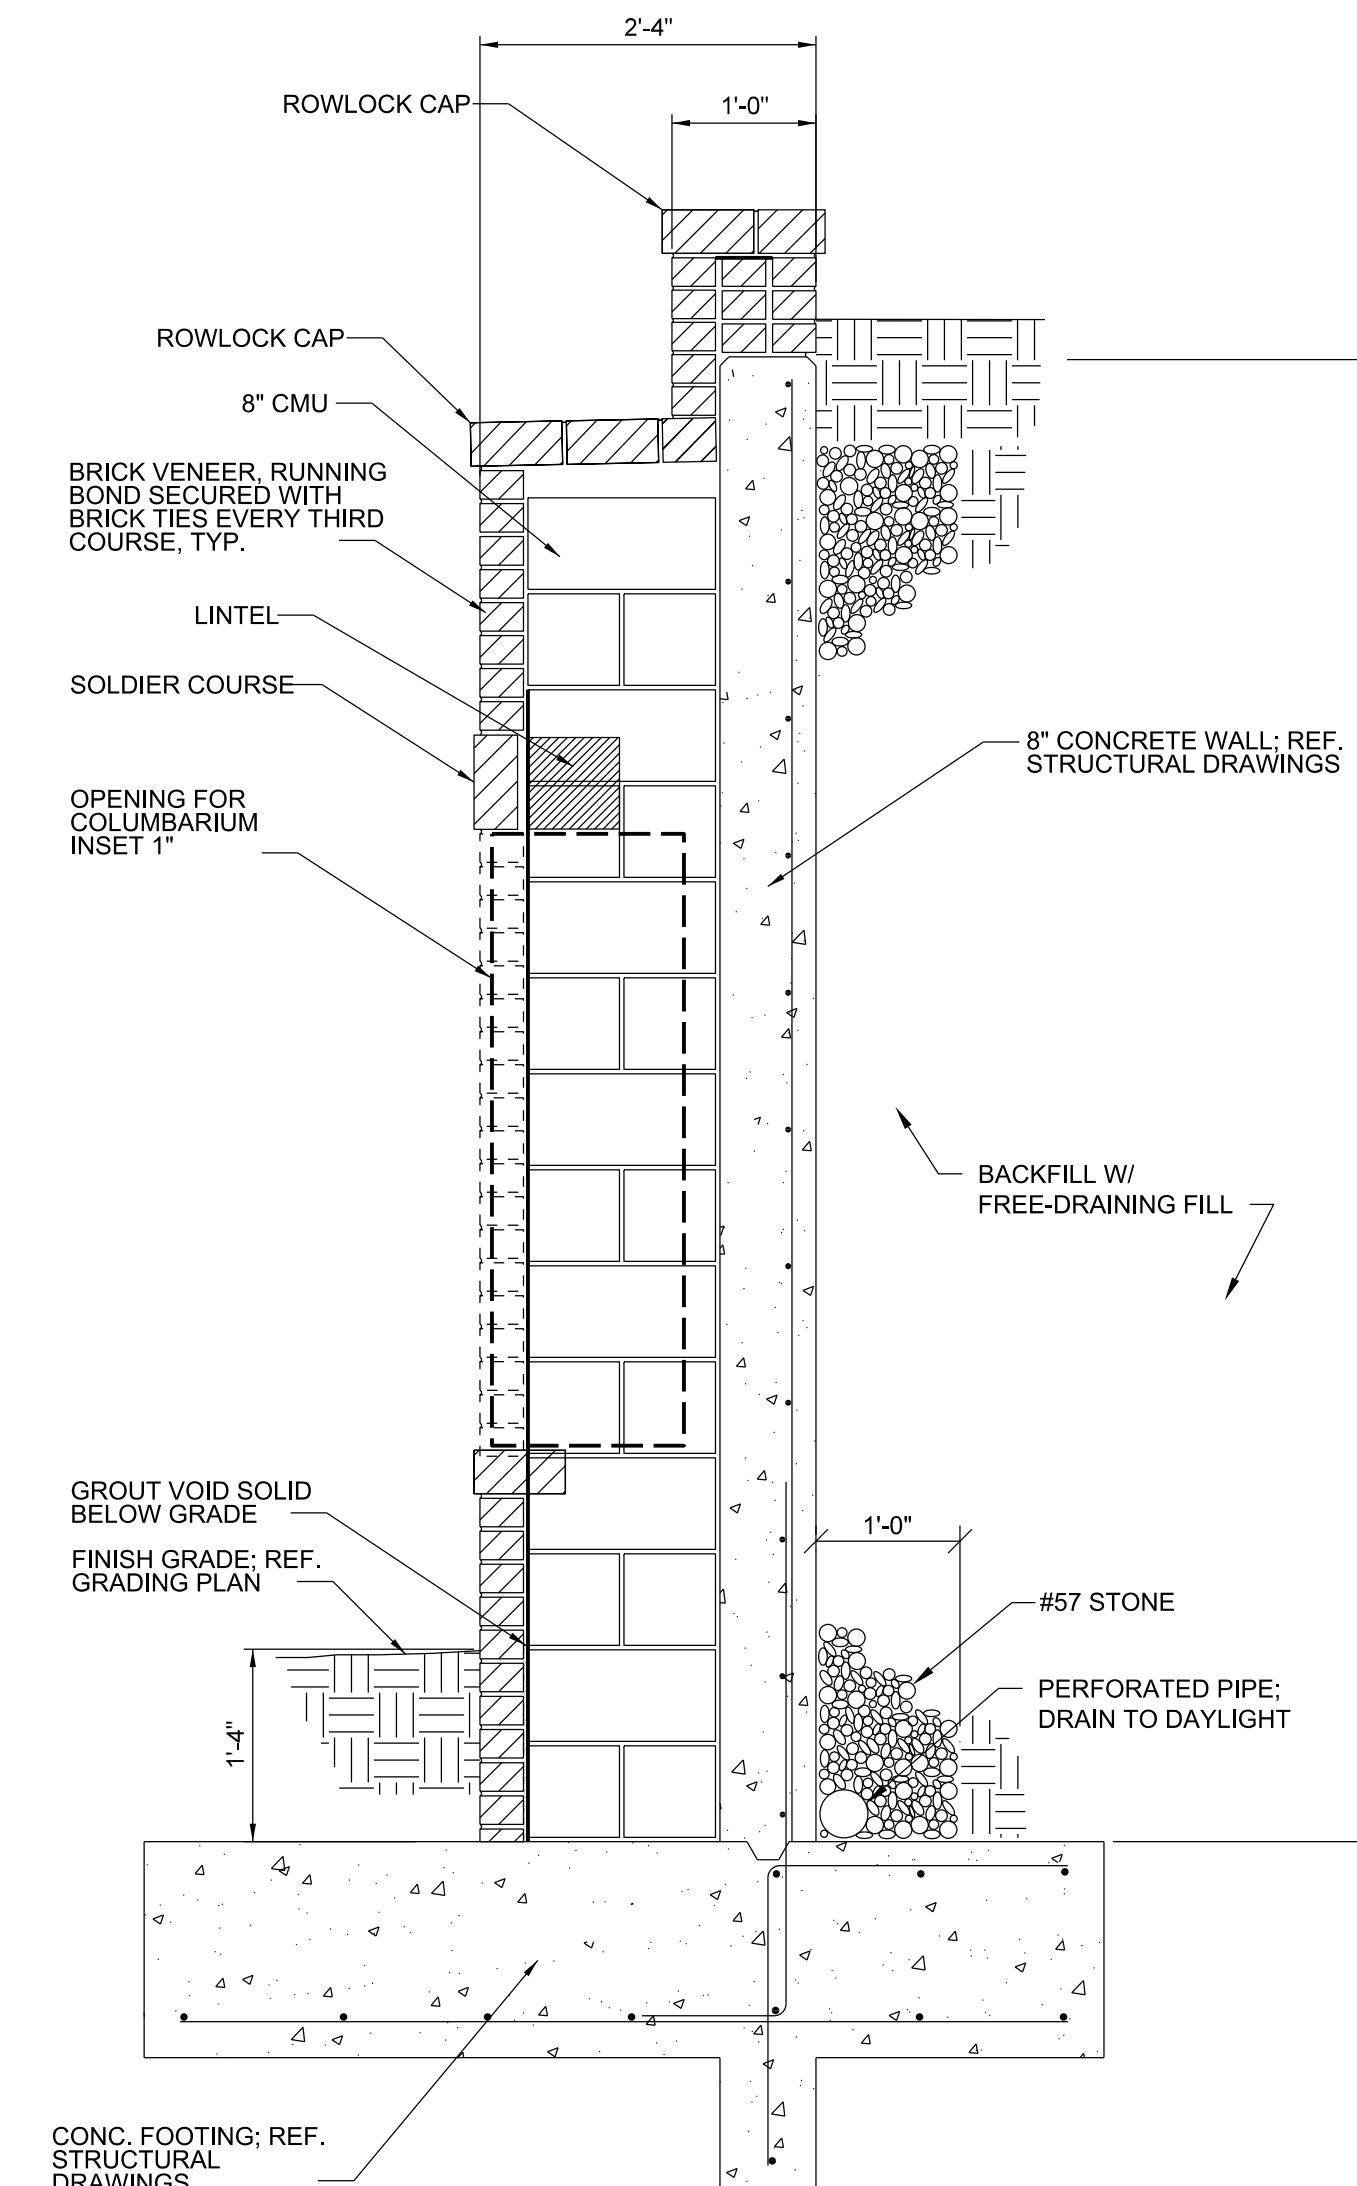


6 SECTION DETAIL
SCALE: 3/4" = 1'-0"

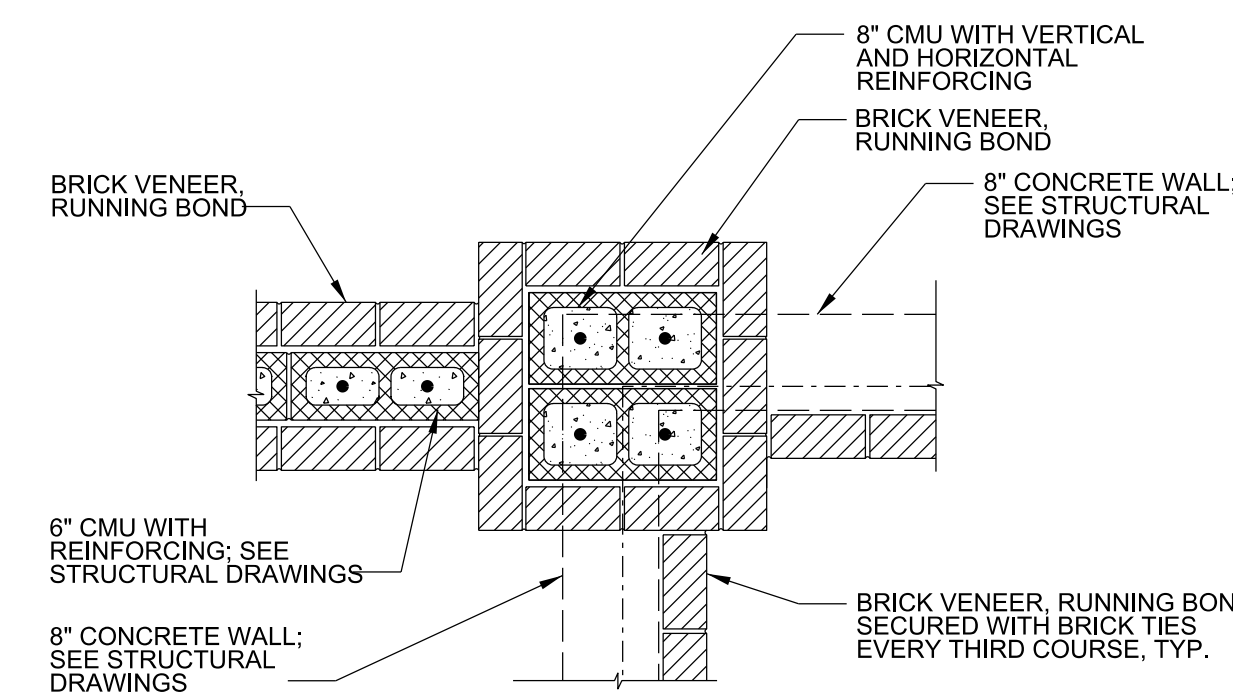

3 PLAN DETAIL
SCALE: 3/4" = 1'-0"

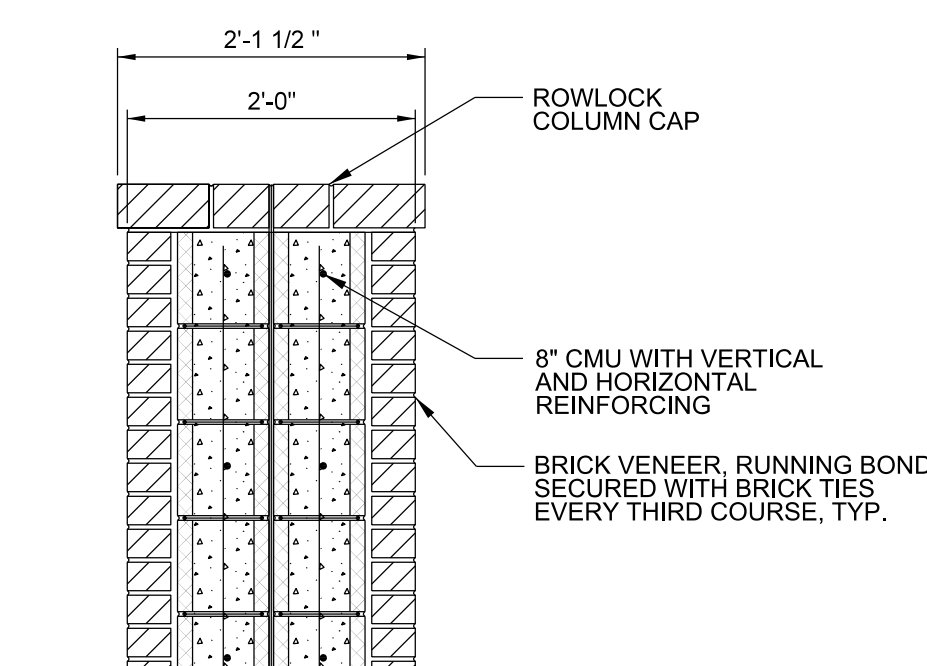

4 TYPICAL COLUMN SECTION
SCALE: 3/4" = 1'-0"

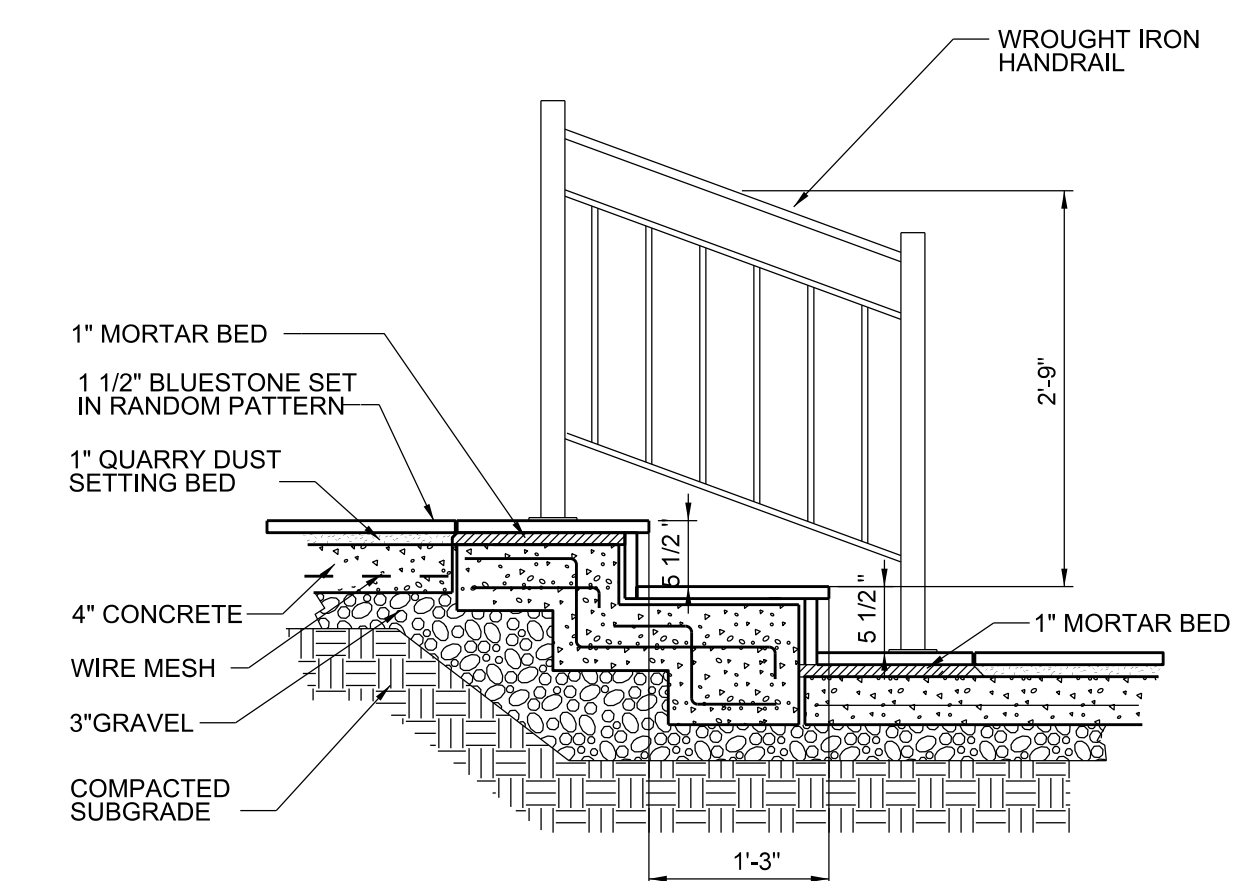

7 SECTION DETAIL
SCALE: 3/4" = 1'-0"

NOTES:

1. ALL NEW BRICK WORK SHALL BE ST. JOE 'WOODMOLD COLONIAL' STANDARD BRICK.
2. ALL PENNSYLVANIA FLAGSTONE SHALL BE: SELECT BLUE, NATURAL CLEFT, RANDOM DIMENSION PATTERN, 1 1/2" THICKNESS.

SECTIONS AND DETAILS

ST. JAMES
EPISCOPAL CHURCH
GREENVILLE
SOUTH CAROLINA

Drawn By: CSF
Scale: AS SHOWN

Date: 7 NOV 16

Revision:
ISSUED FOR BID
ADDENDUM 1 - 5 DEC 16
ISSUED FOR CONSTRUCTION
- 4 JAN 17

Sheet:
L4 OF 4