
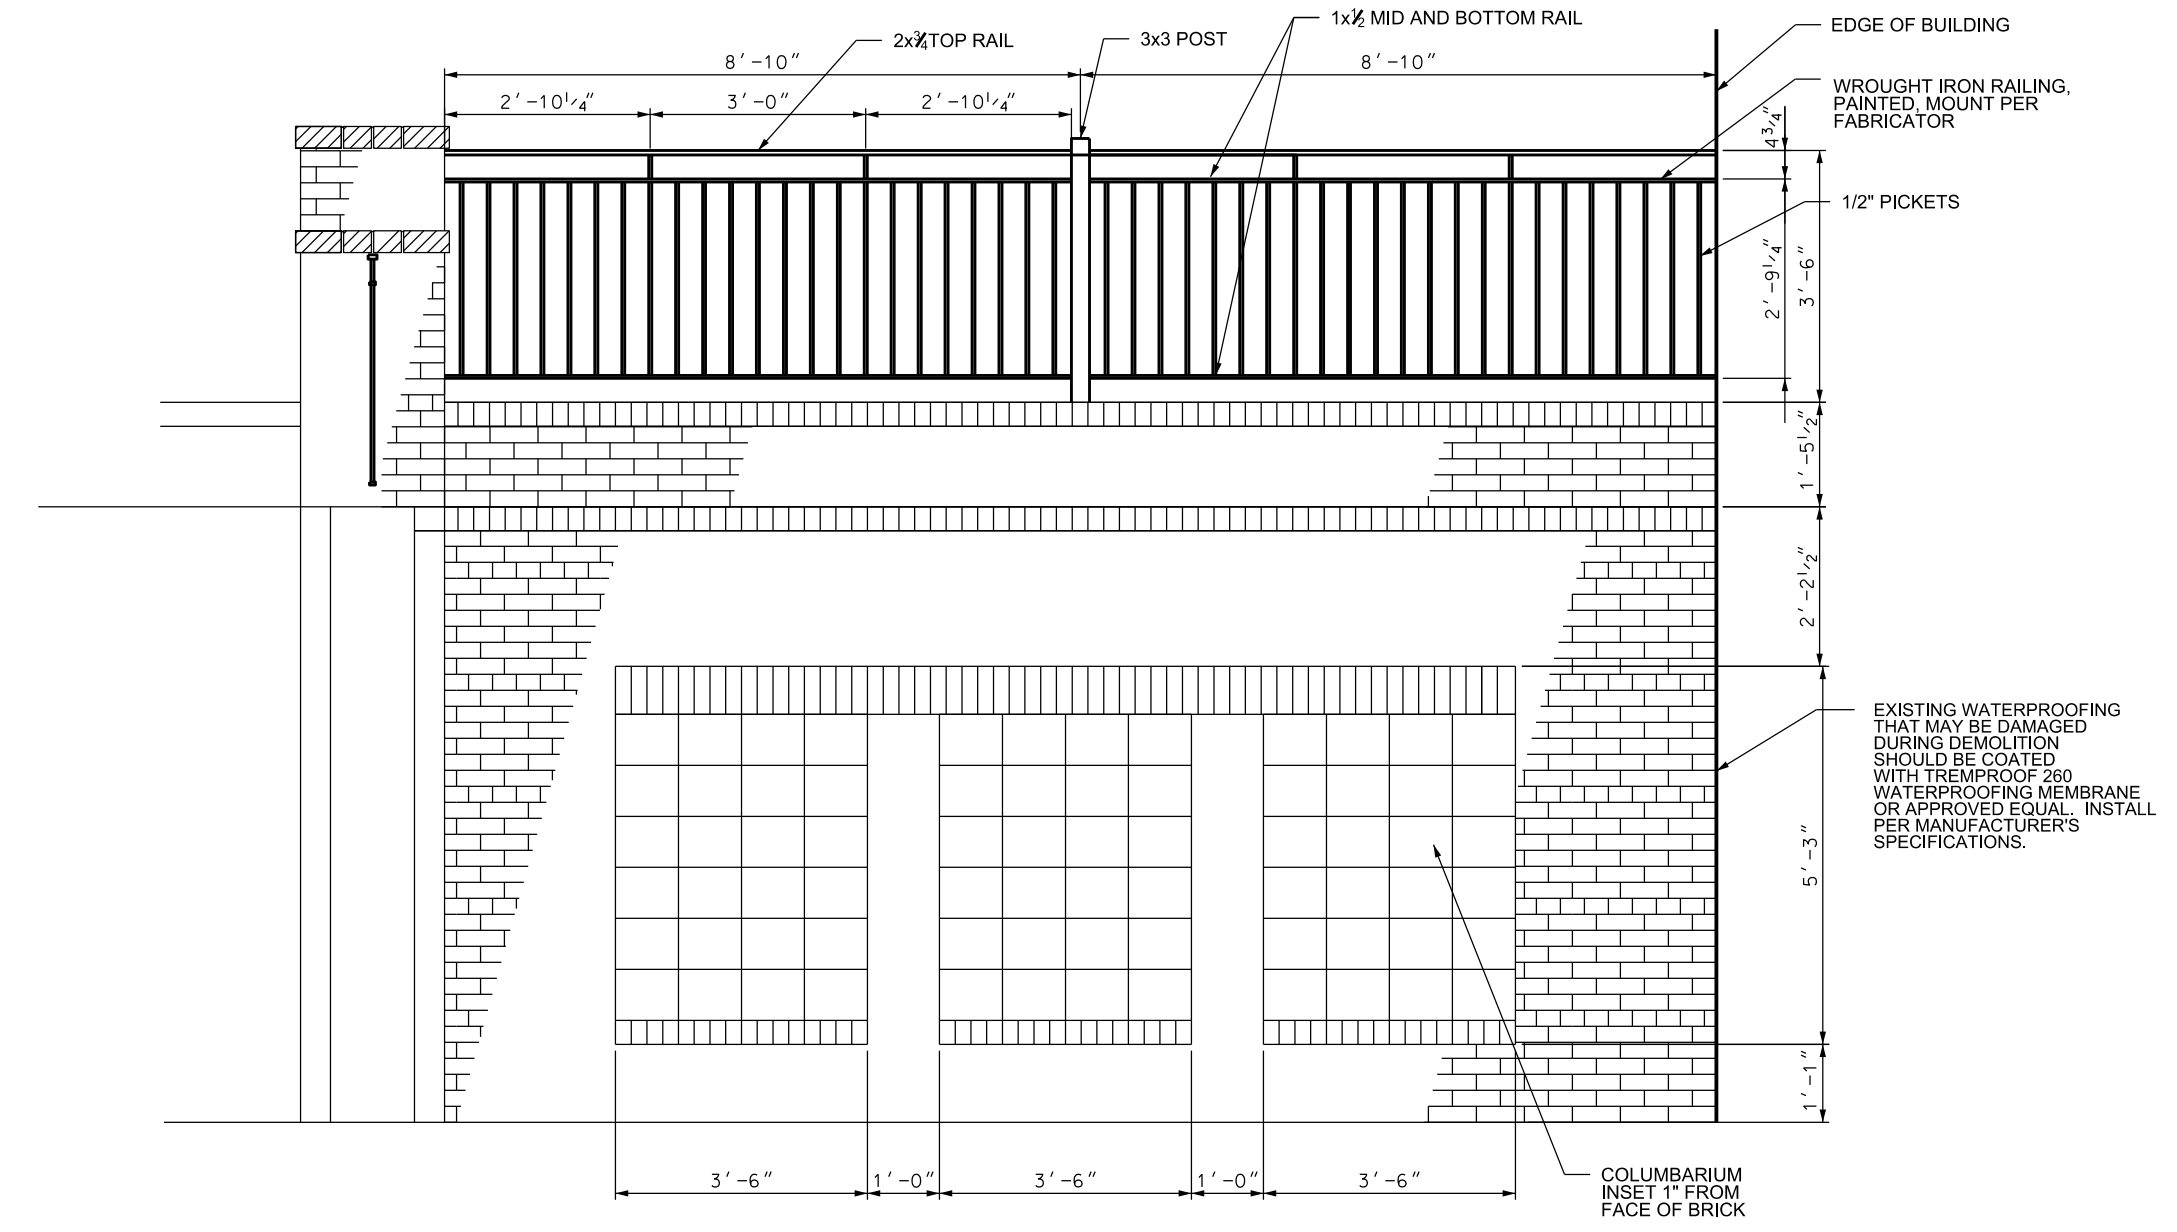


The Fulbright Partnership  
LANDSCAPE ARCHITECTS


Member of the American Society of Landscape Architects  
1160 Moody Bridge Road-Cleveland, SC 29635-864-836-6800

This drawing and the associated MicroStation files are an instrument of service and the property of The Fulbright Partnership and shall not be used or reproduced in any way without the written authorization from The Fulbright Partnership.

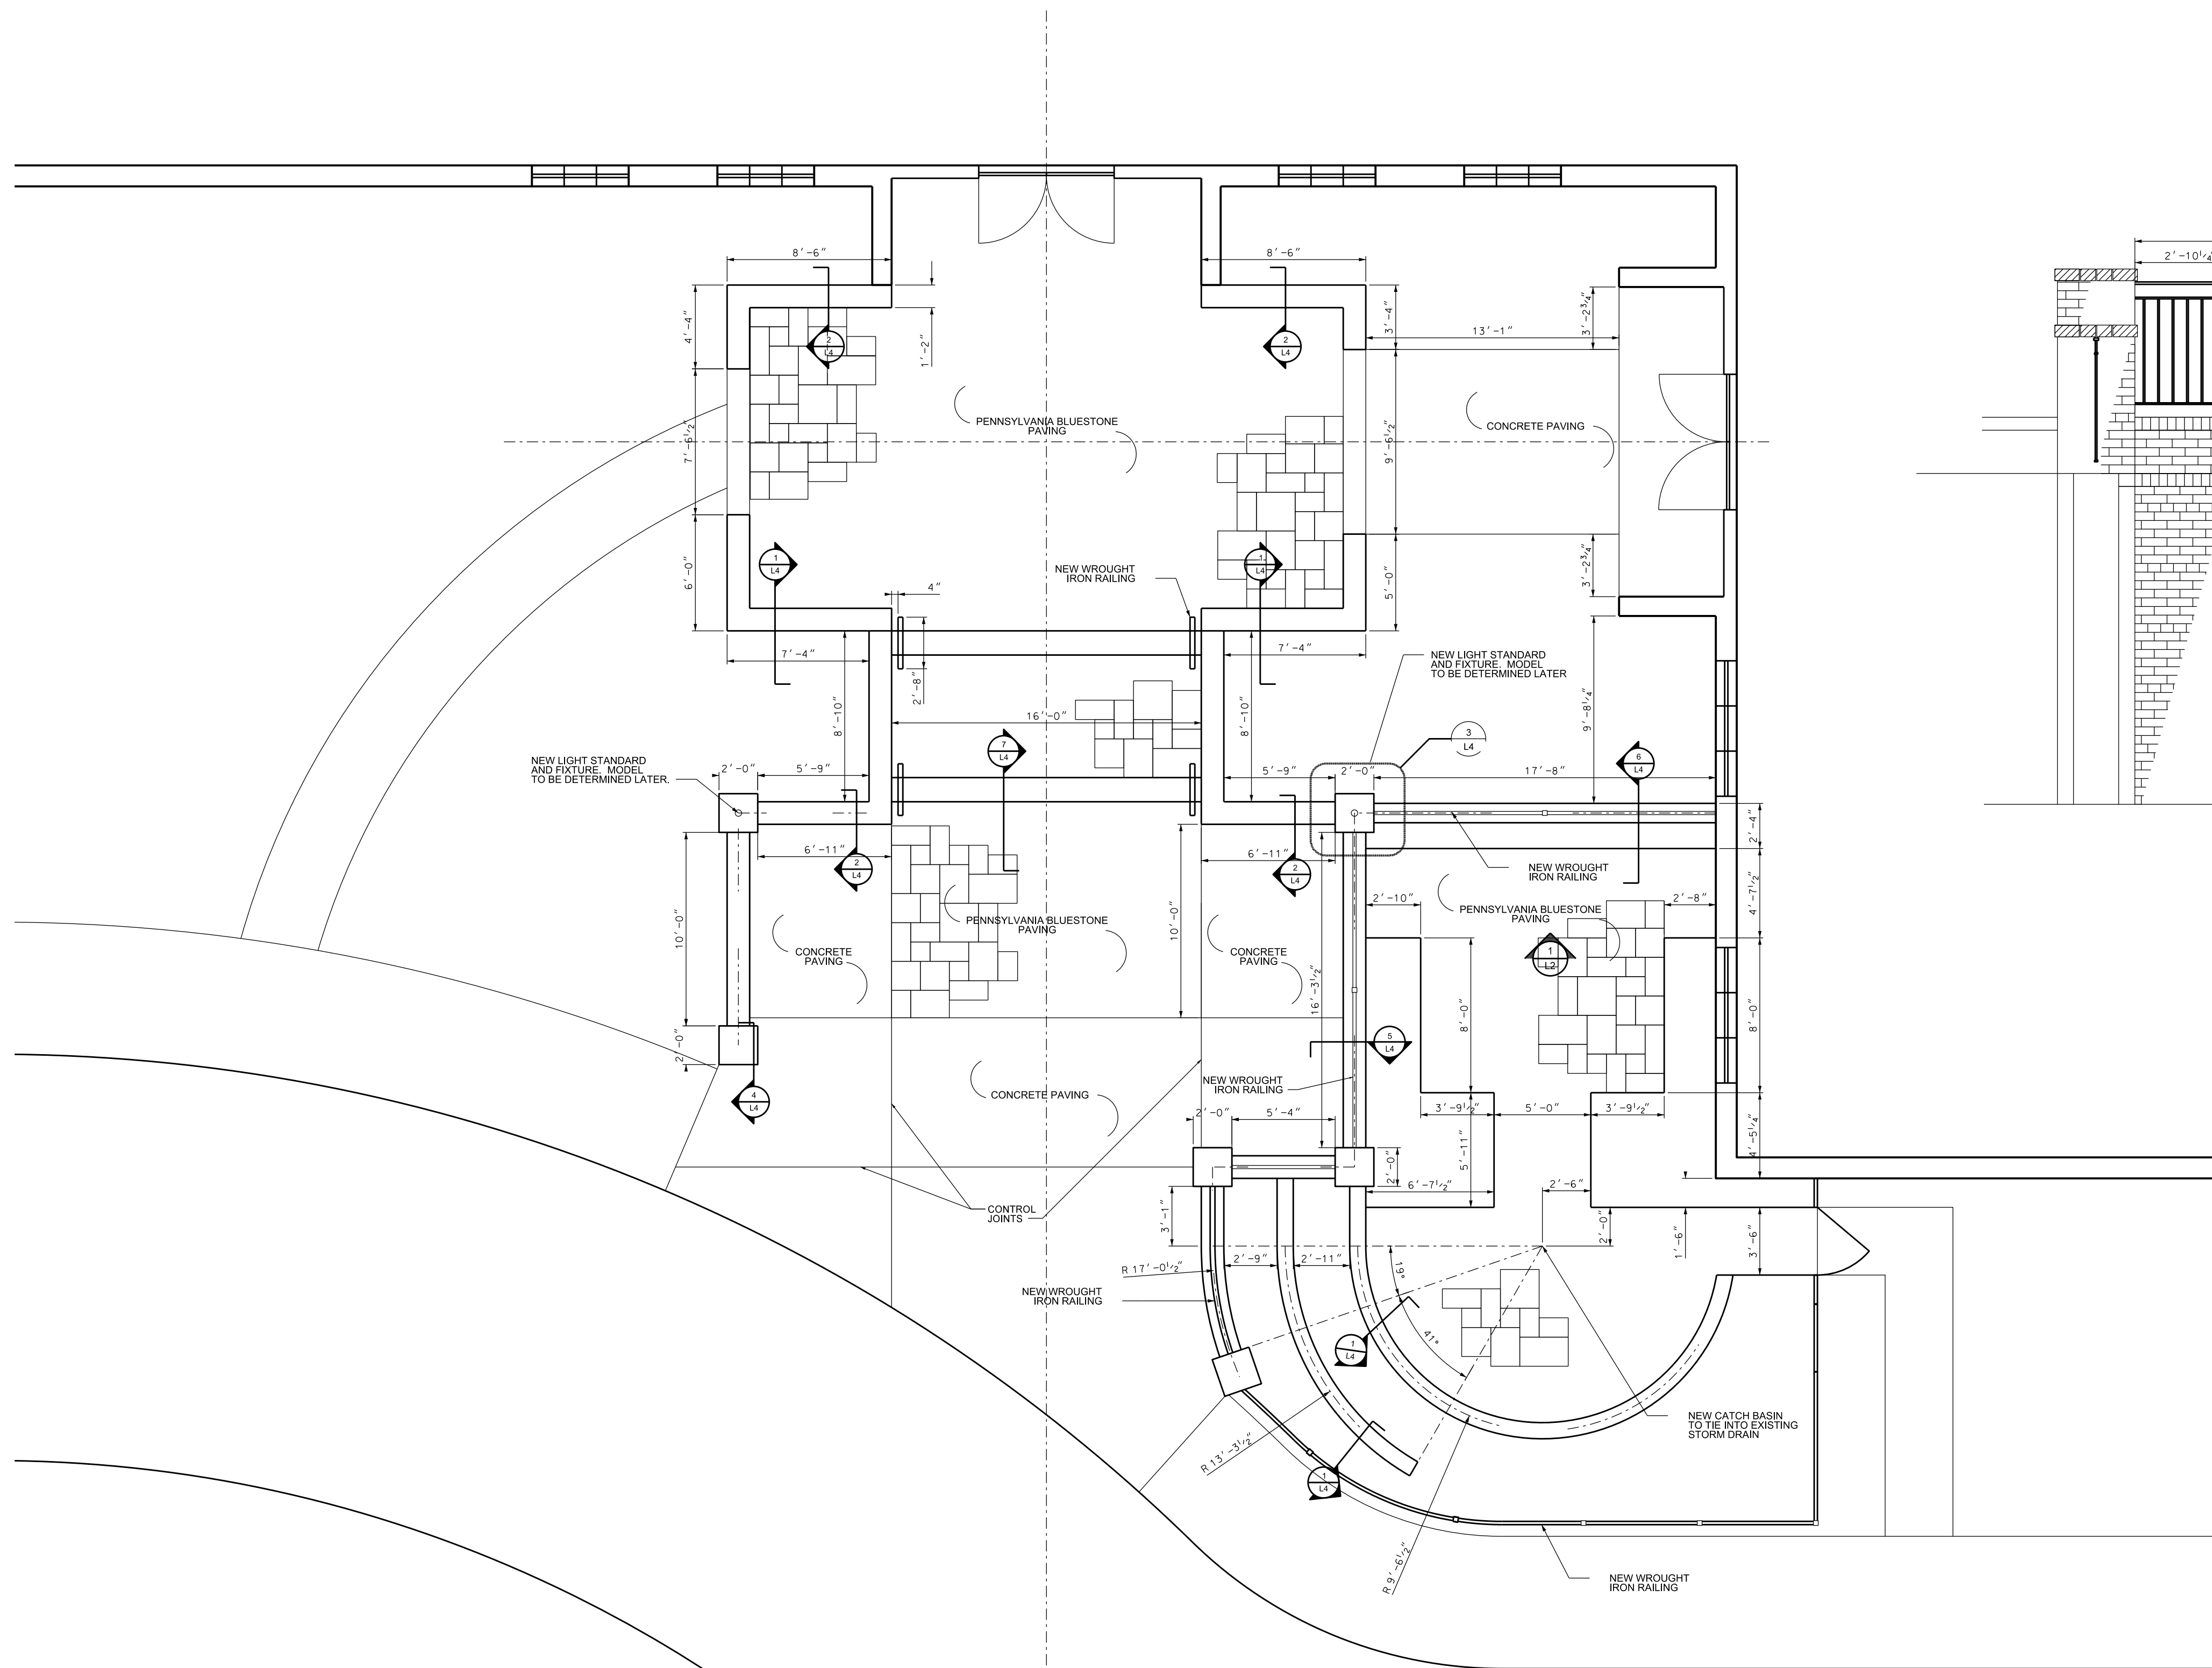

1 PARTIAL ELEVATION  
L2 SCALE: 3/4" = 1'-0"

EXISTING WATERPROOFING THAT MAY BE DAMAGED DURING DEMOLITION SHOULD BE COATED WITH TRESPROOF-260 WATERPROOFING MEMBRANE OR APPROVED EQUAL. INSTALL PER MANUFACTURER'S SPECIFICATIONS.

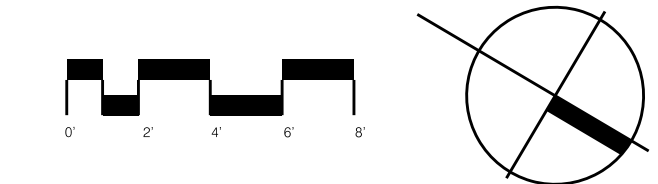

LAYOUT PLAN

ST. JAMES  
EPISCOPAL CHURCH  
GREENVILLE  
SOUTH CAROLINA

Drawn By: SFC  
Scale: AS SHOWN  
Date: 7 NOV 16

Revision:  
ISSUED FOR BID  
ADDENDUM 1 - 5 DEC 16  
ISSUED FOR CONSTRUCTION  
- 4 JAN 17

Sheet:  
L2 OF 4